


bovenaanzicht (1 : 50)

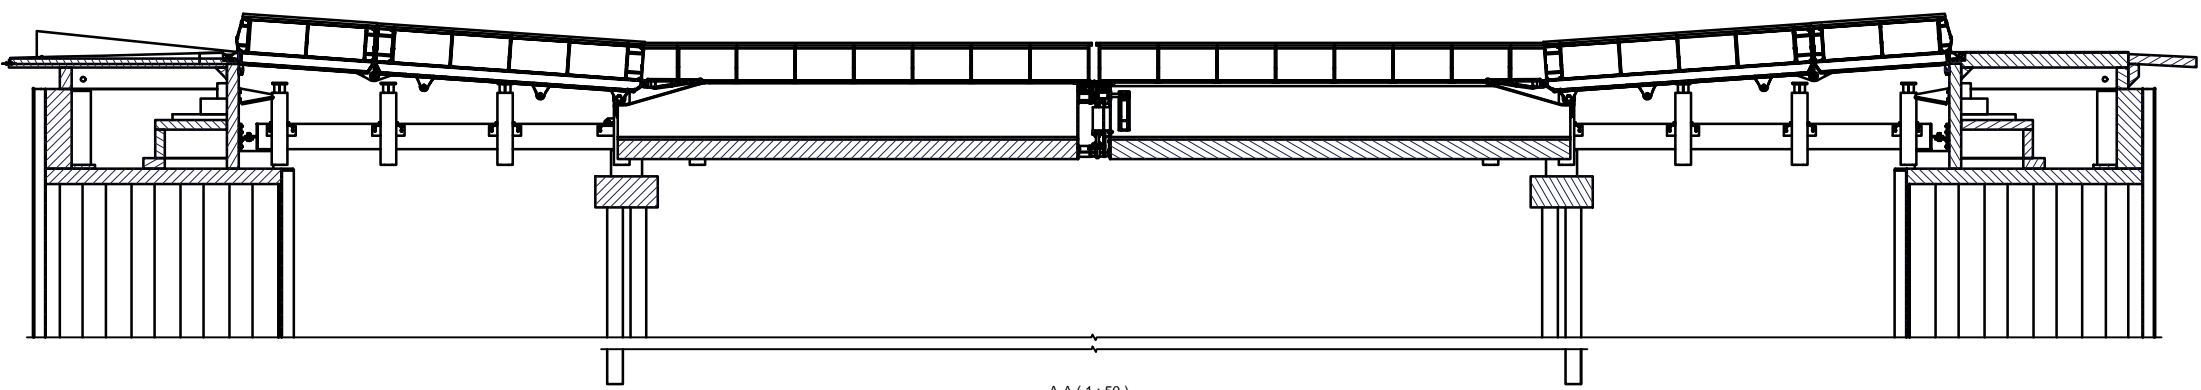

A-A (1 : 50)