




E (1 : 20)





D-D (1 : 100)

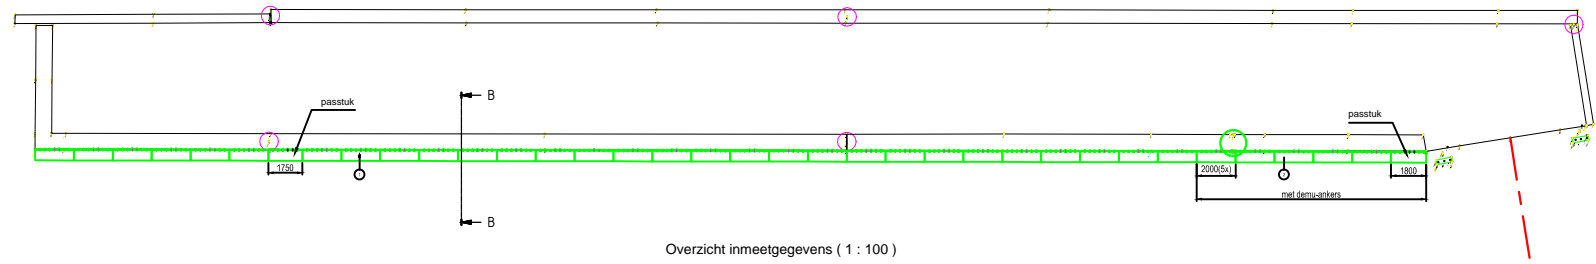

Overzicht inmeetgegevens (1 : 100)

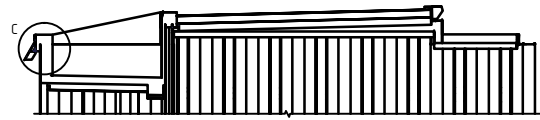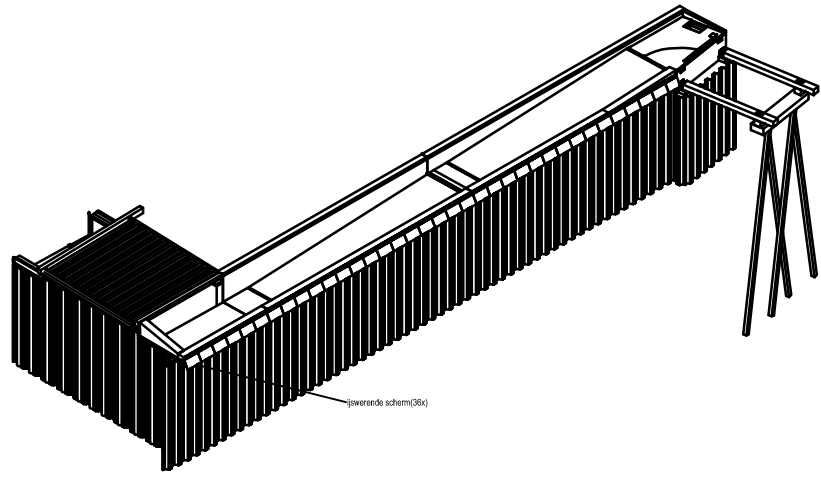

B-B (1 : 100)

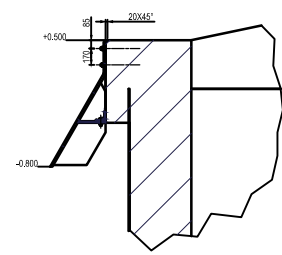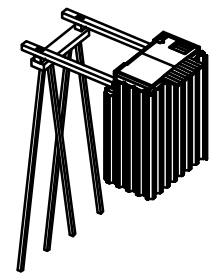

C (1 : 20)