




bovenaanzicht (1 : 100)

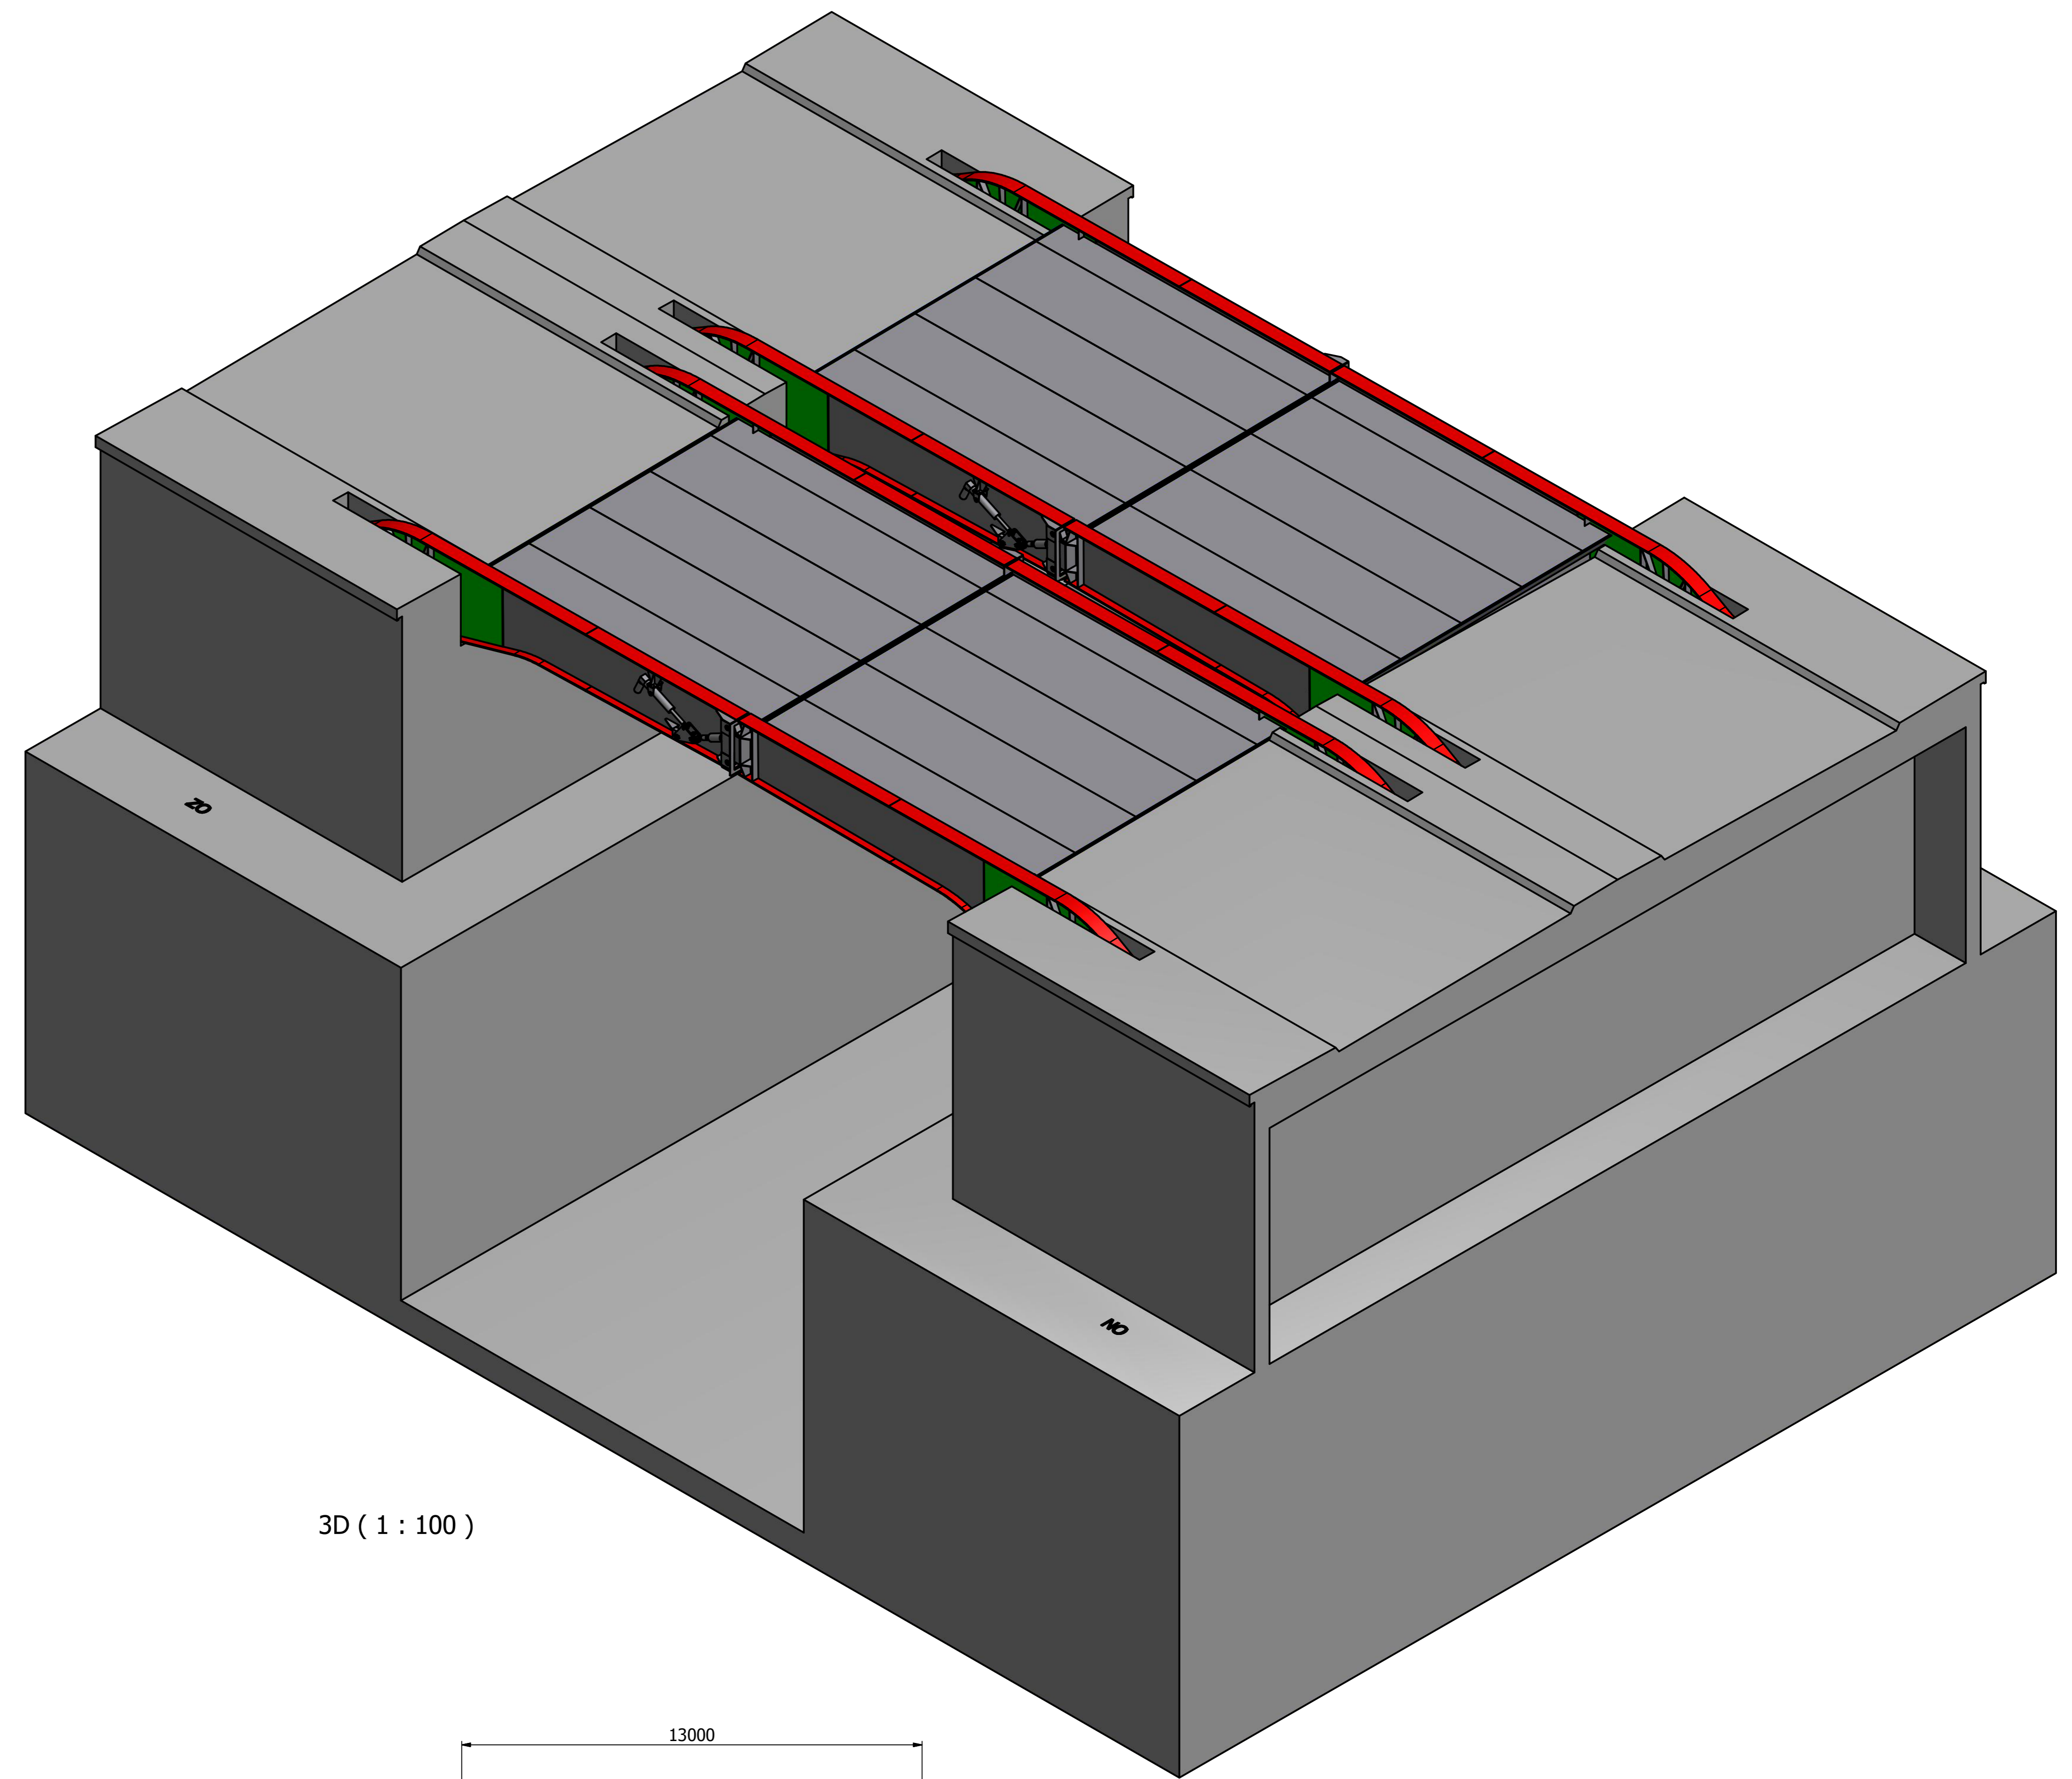

3D (1 : 100)

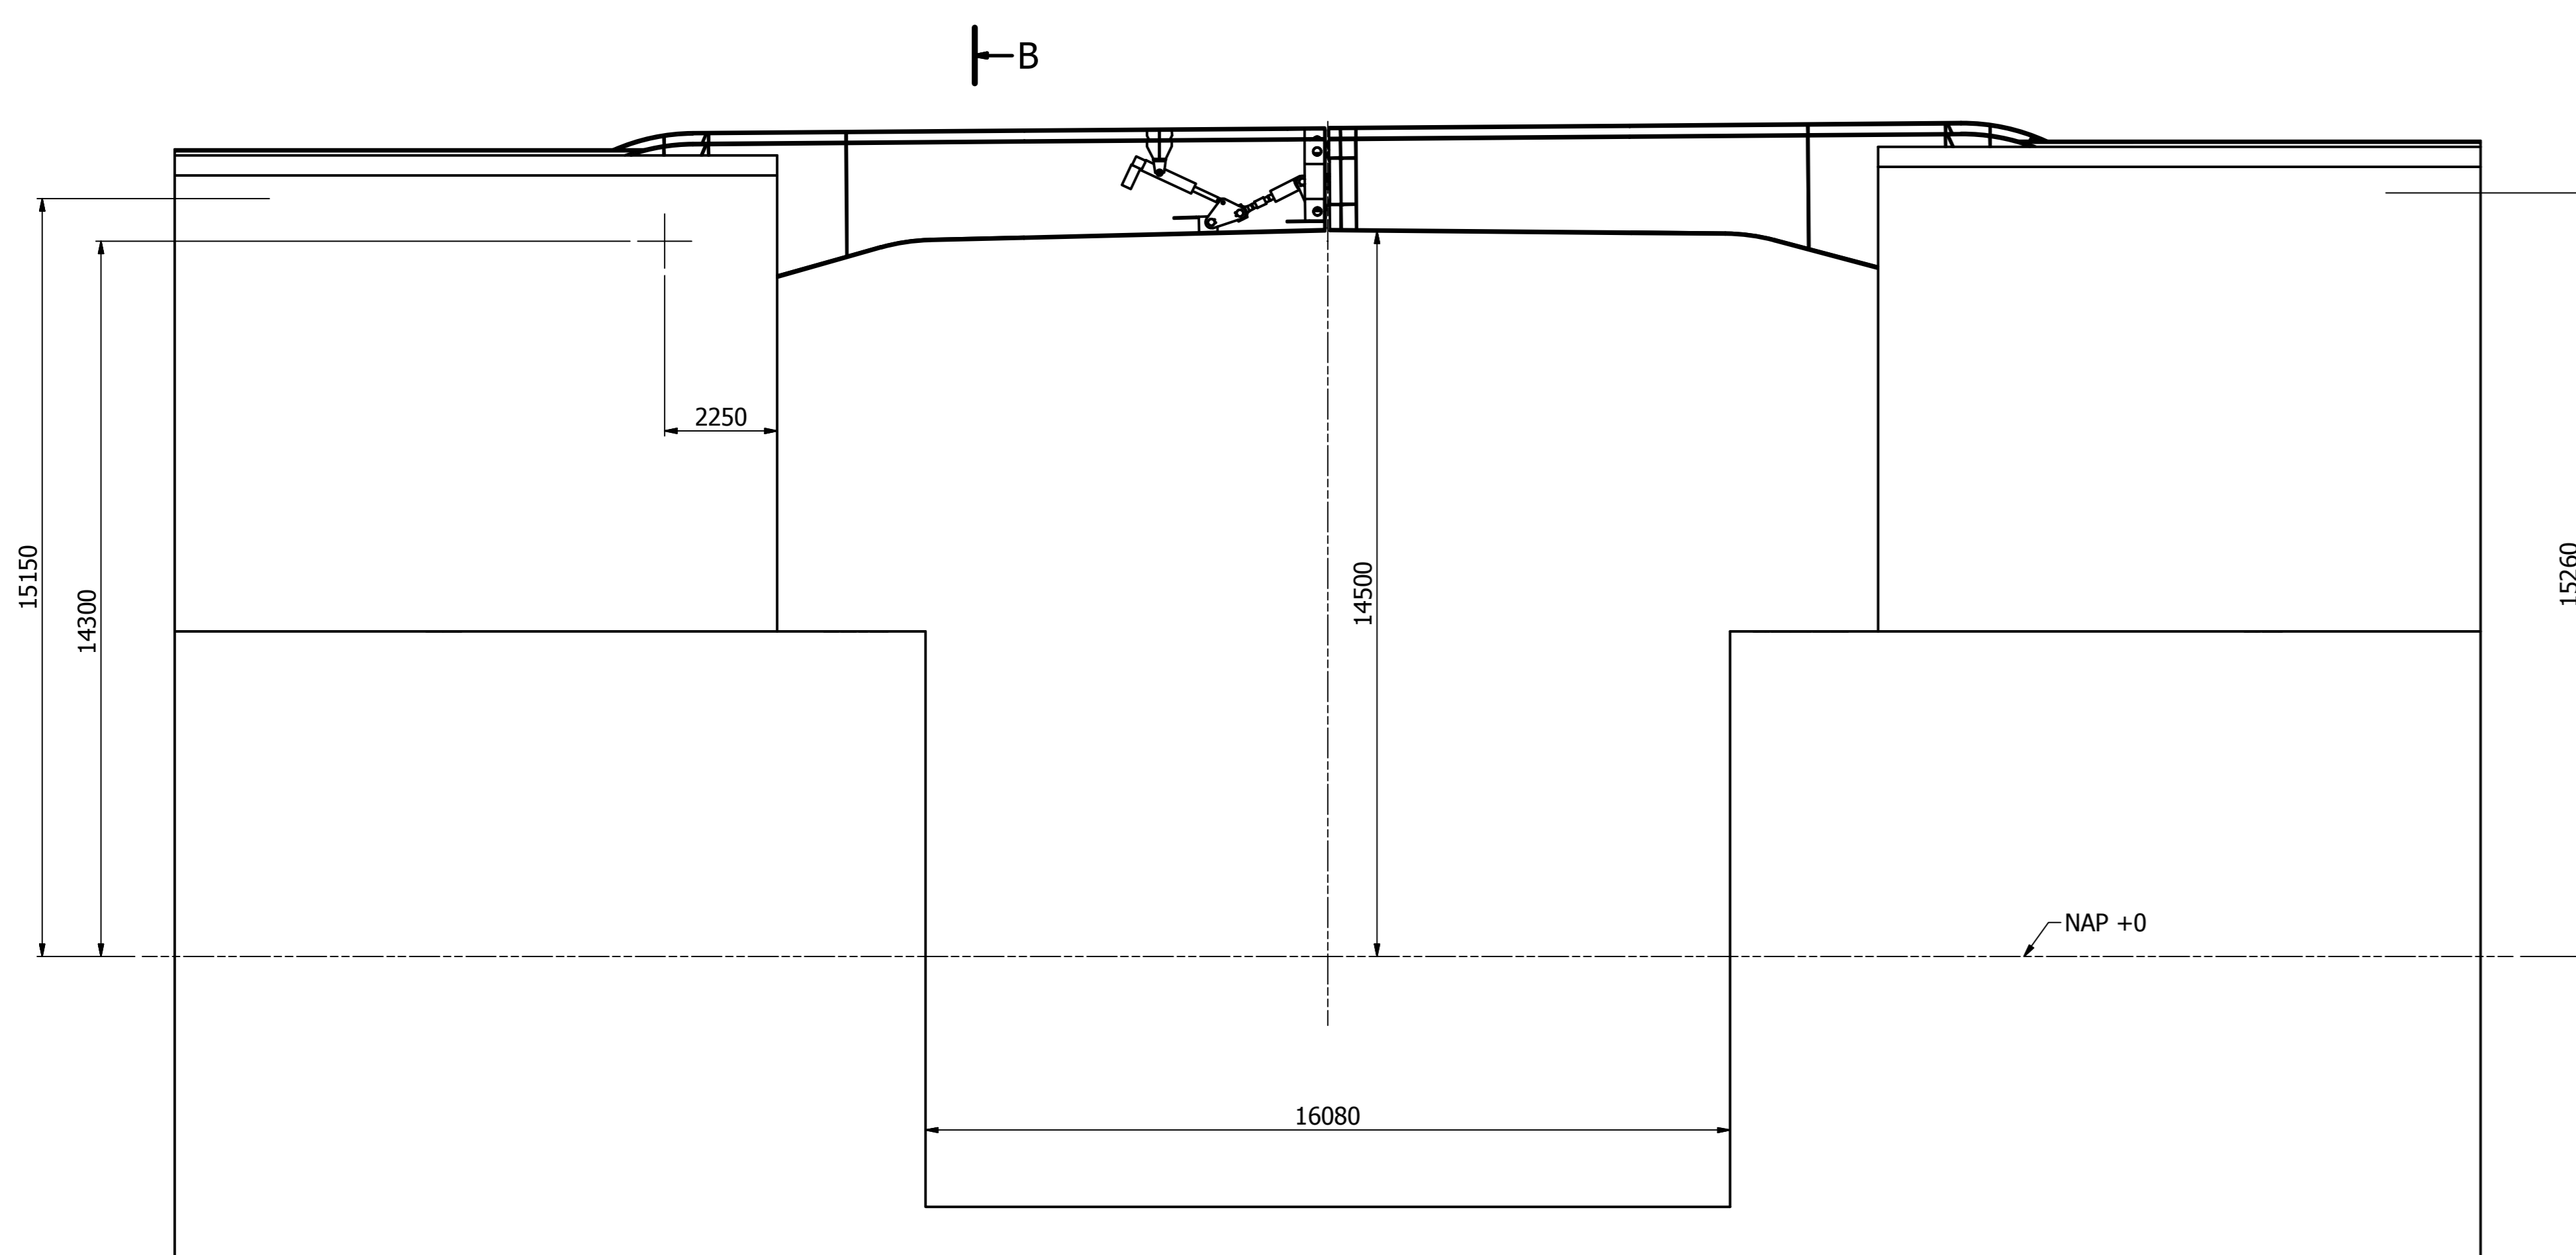

vooraanzicht (1 : 100)

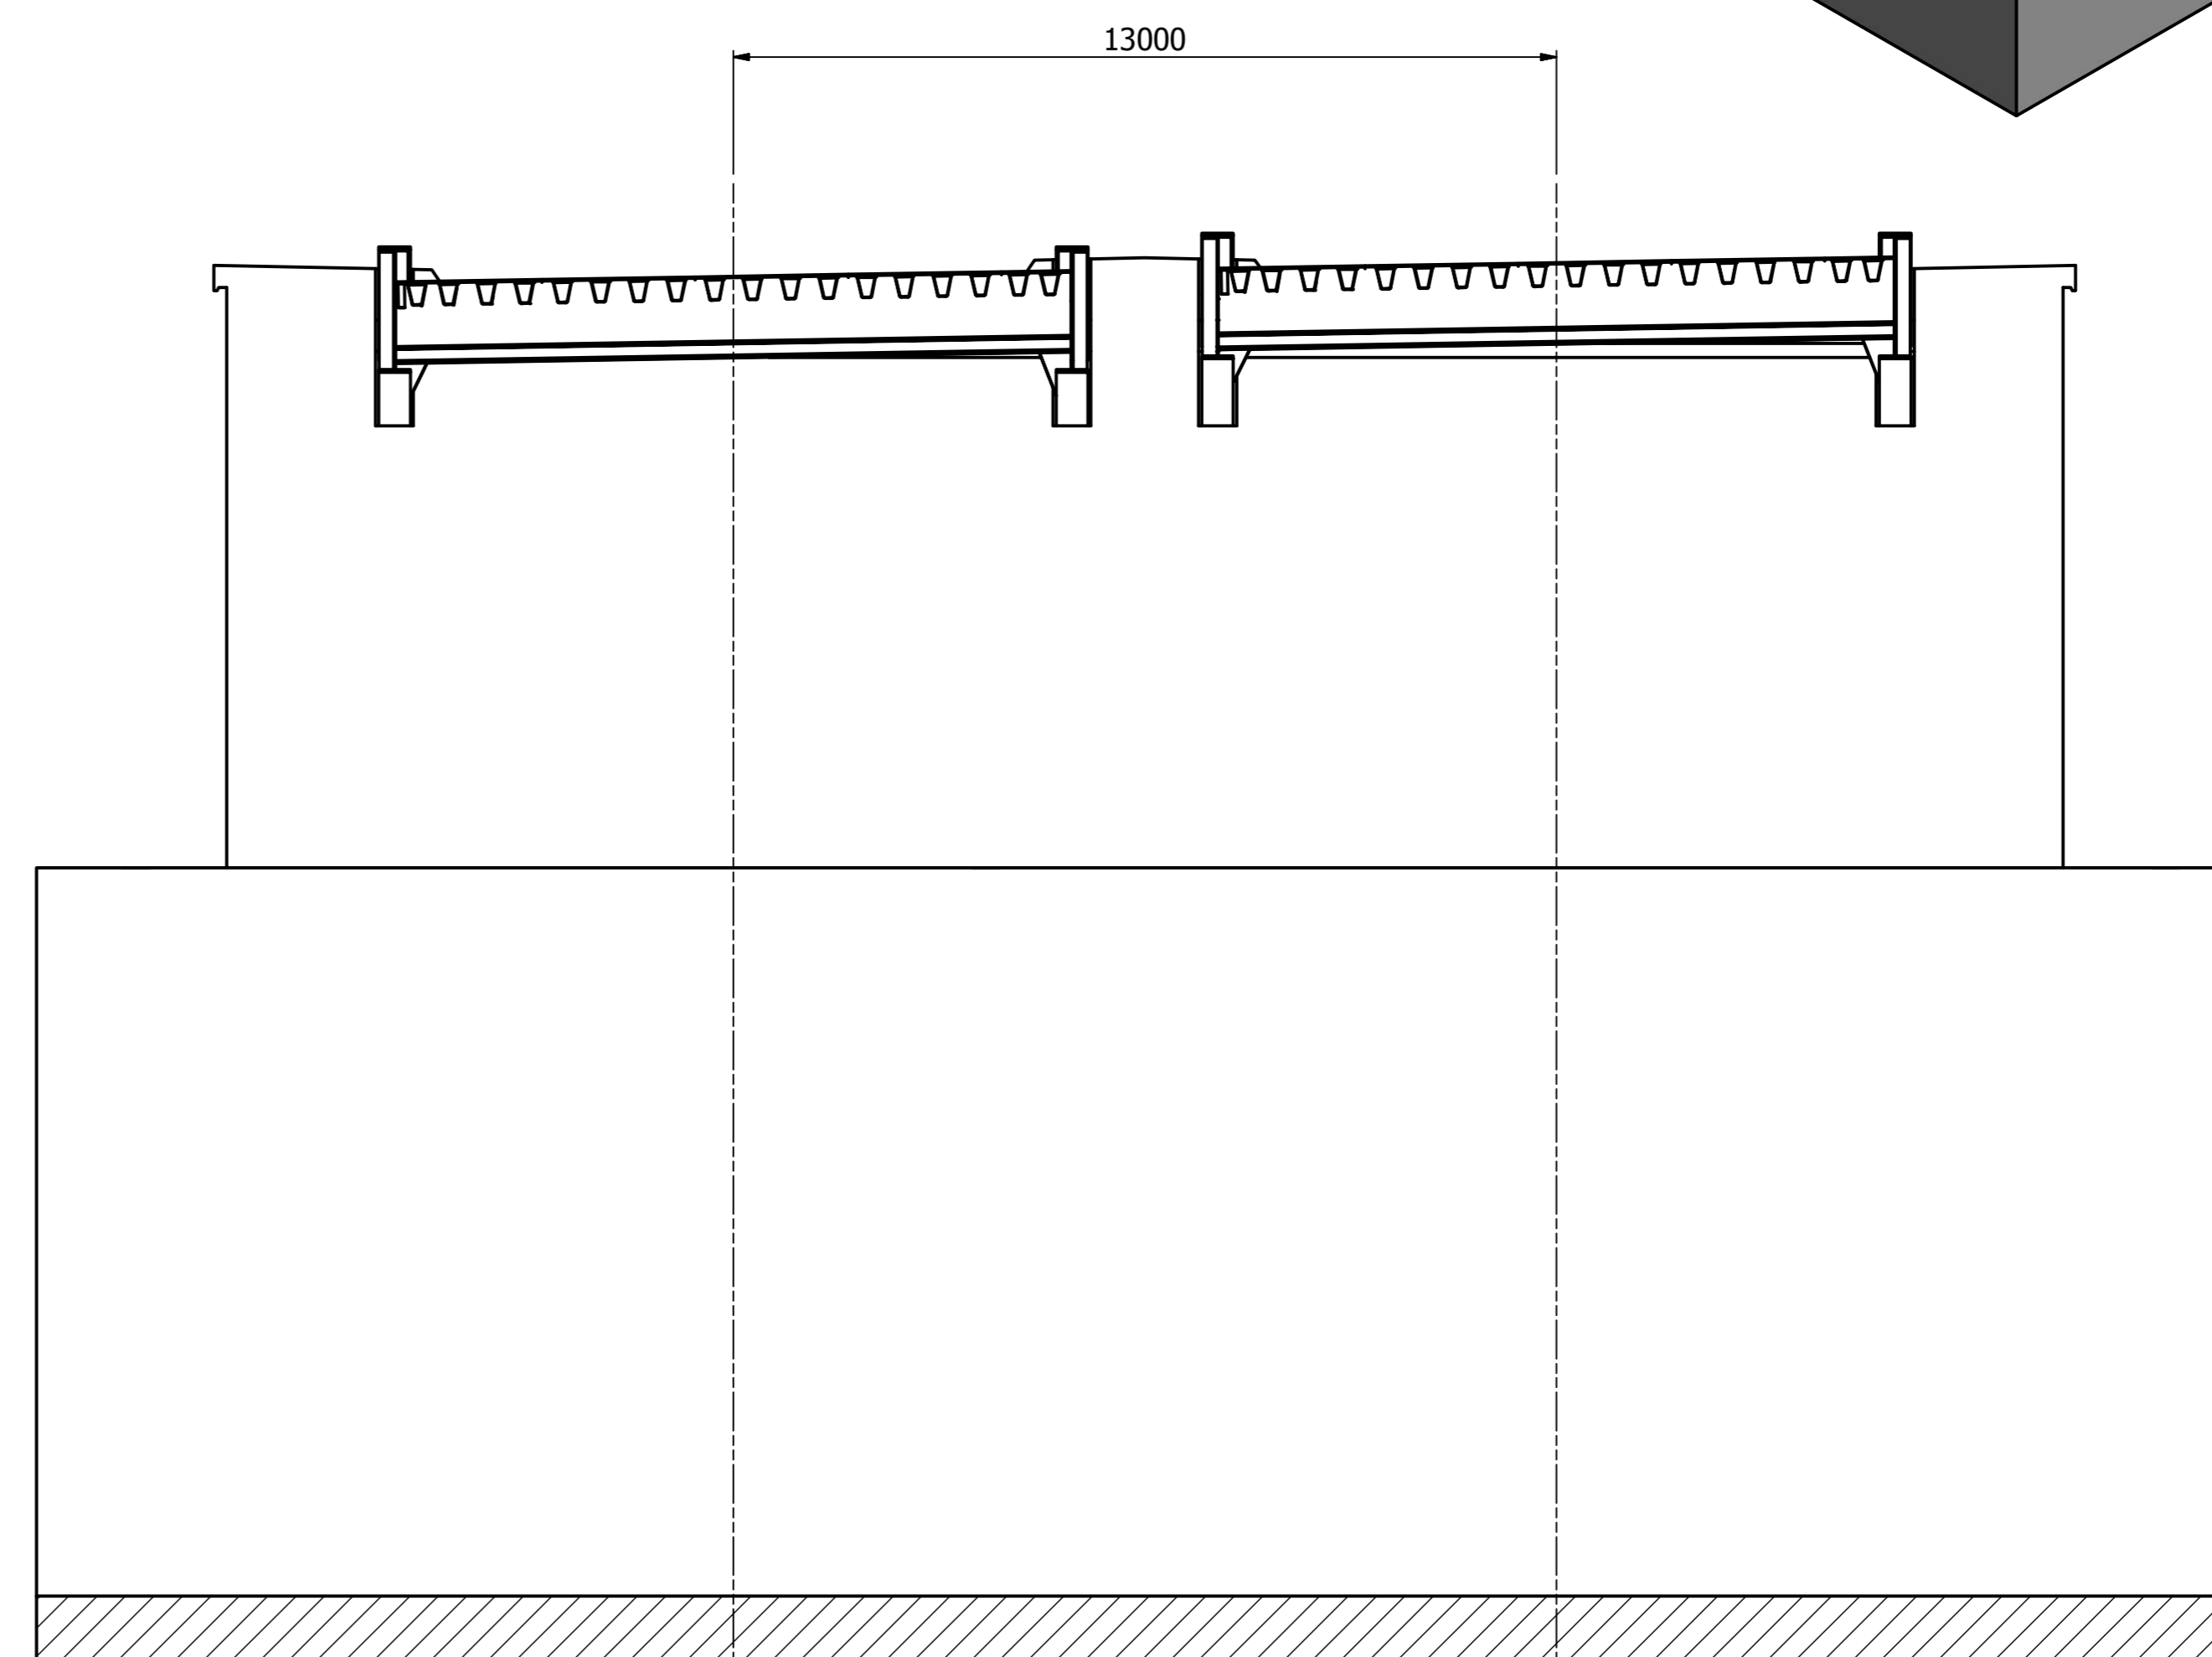

B-B (1 : 100)