


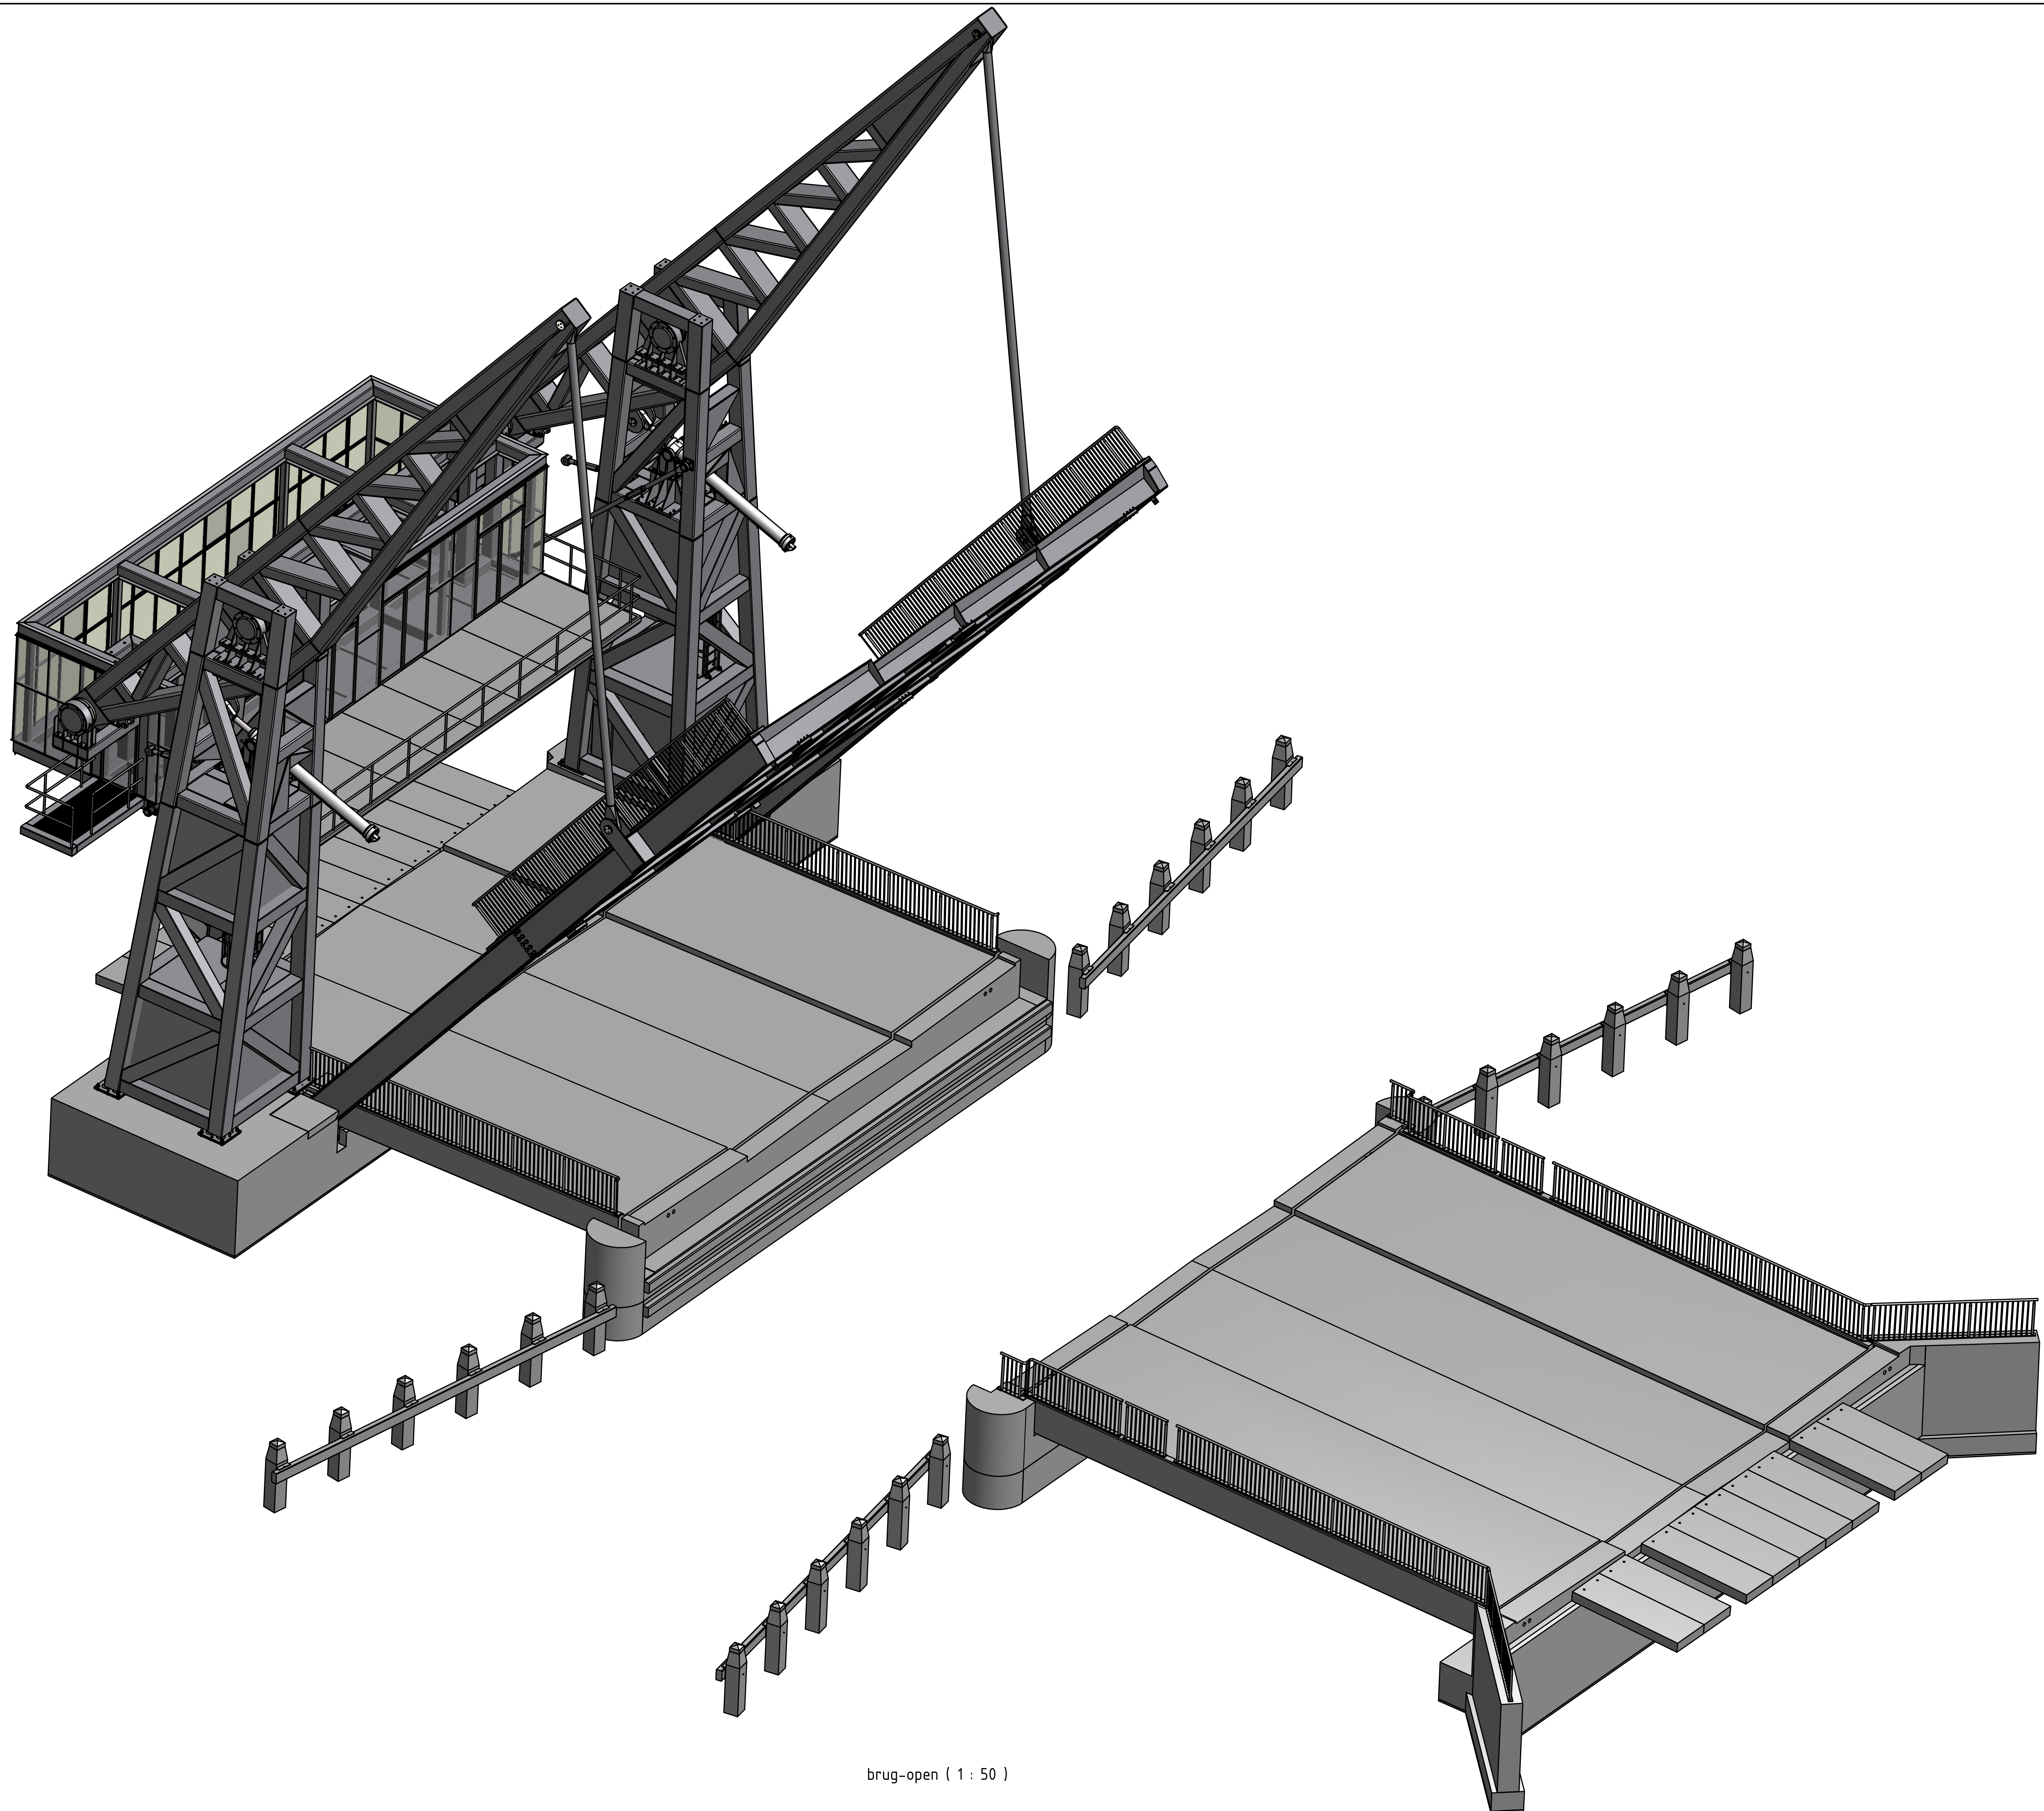

brug-open (1 : 50)